



PIANO TERRA

CALCOLO S.L.P. PIANO TERRA COMMERCIALE		






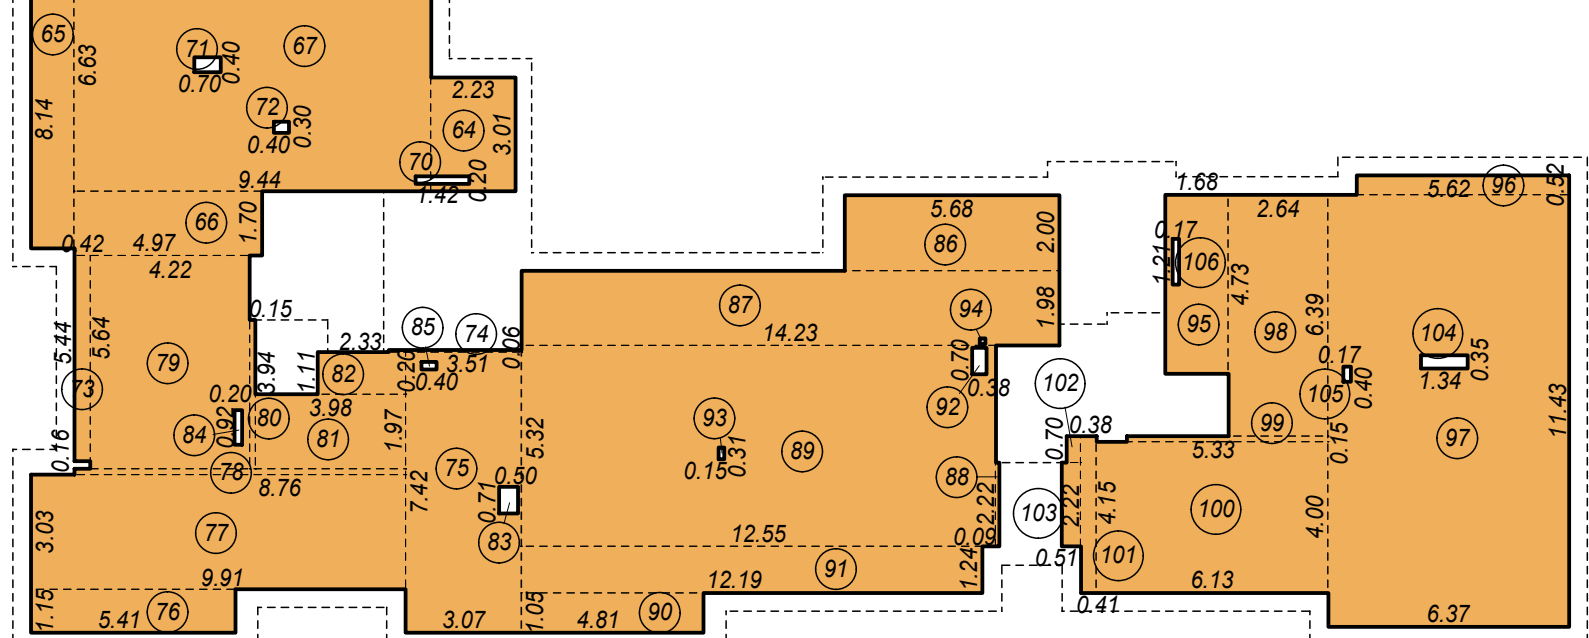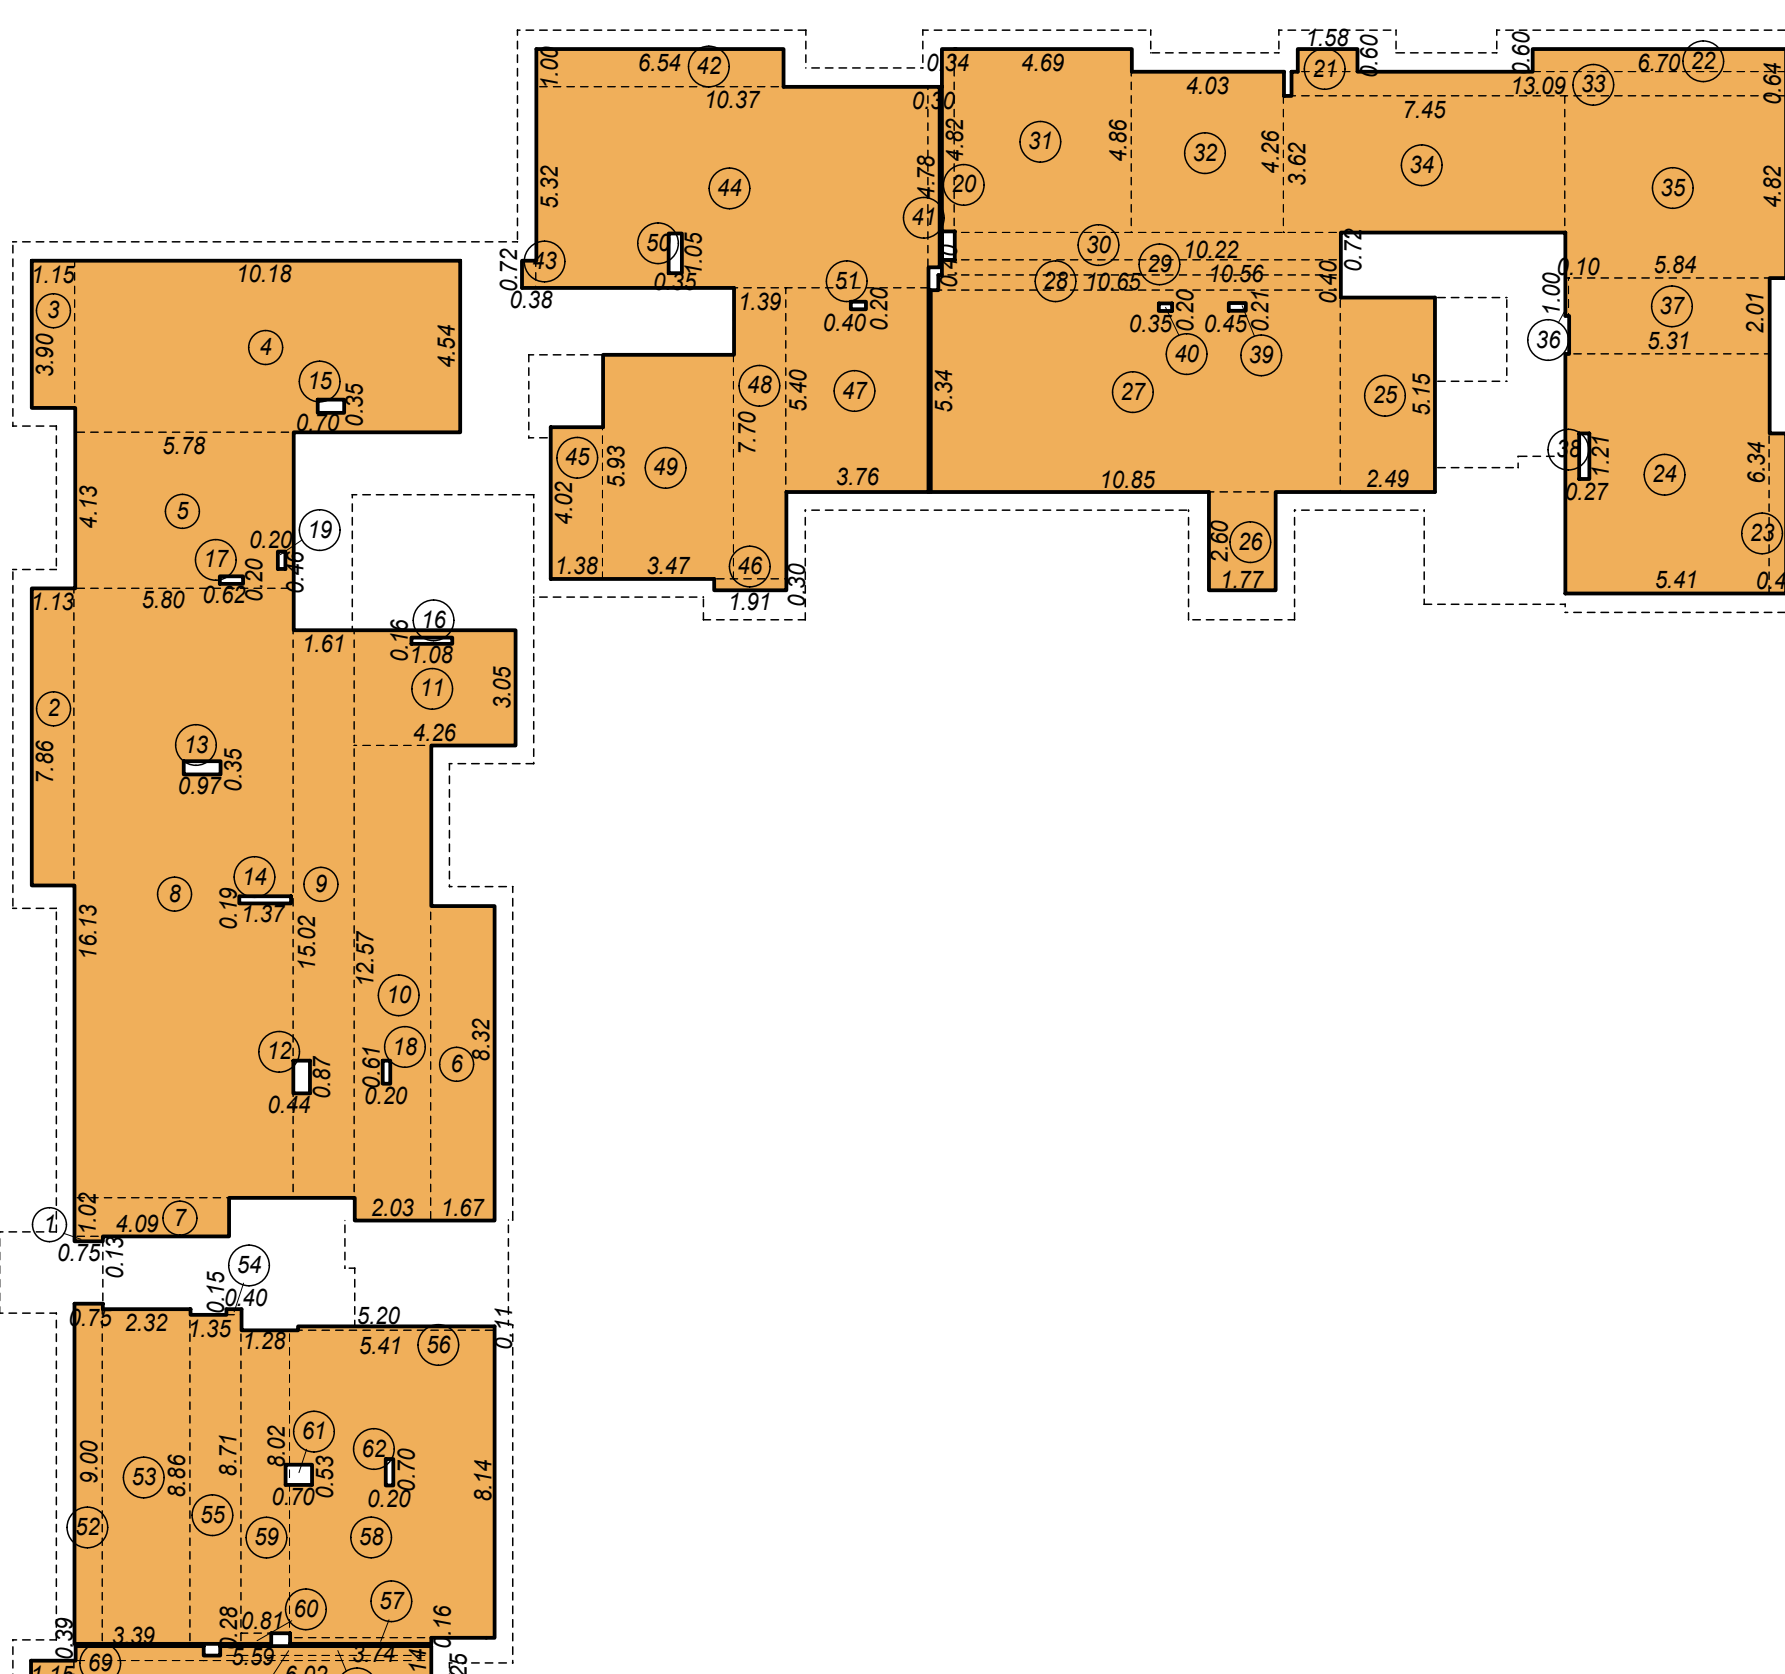

PIANO PRIMO

CALCOLO S.L.P. PIANO PRIMO RESIDENZIALE		
FIGURA	MISURE	SUPERFICIE
Totale :		1.159.31 m²



S.L.P. Piano Primo Totale : 1.159.31 m²

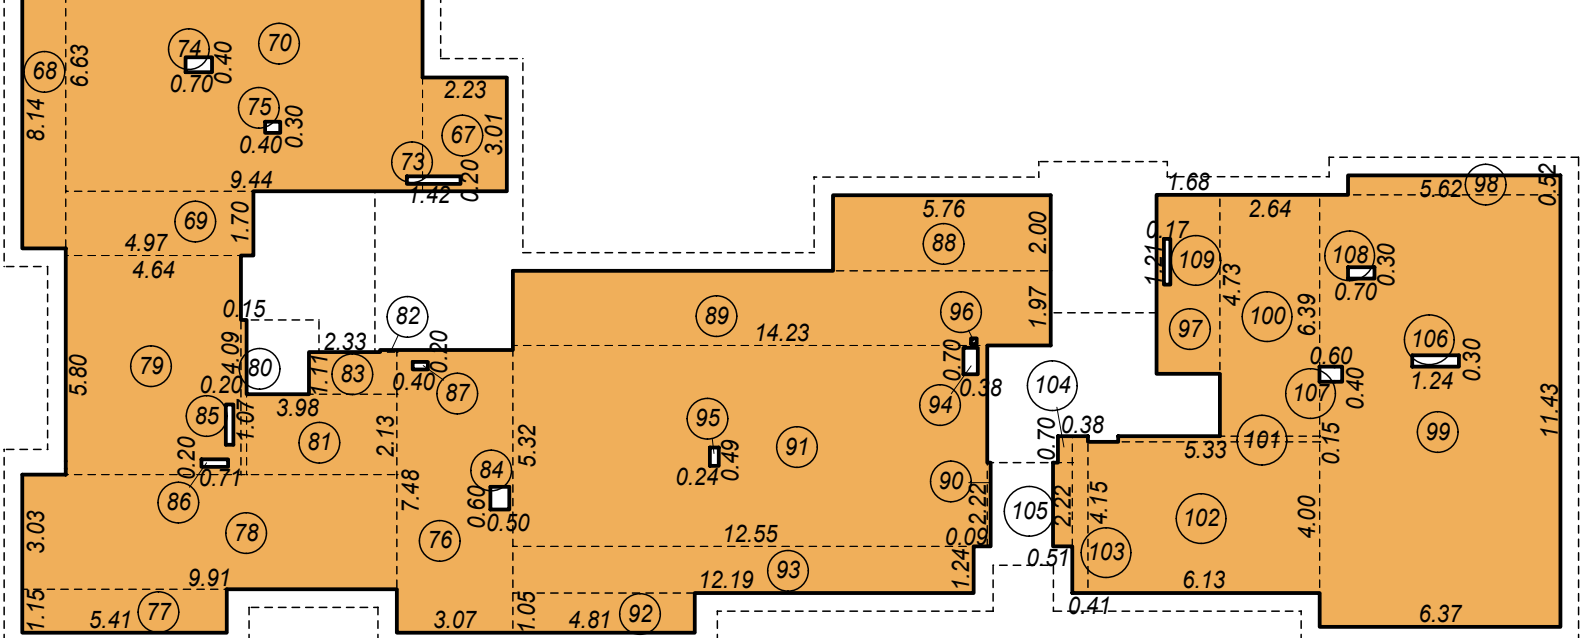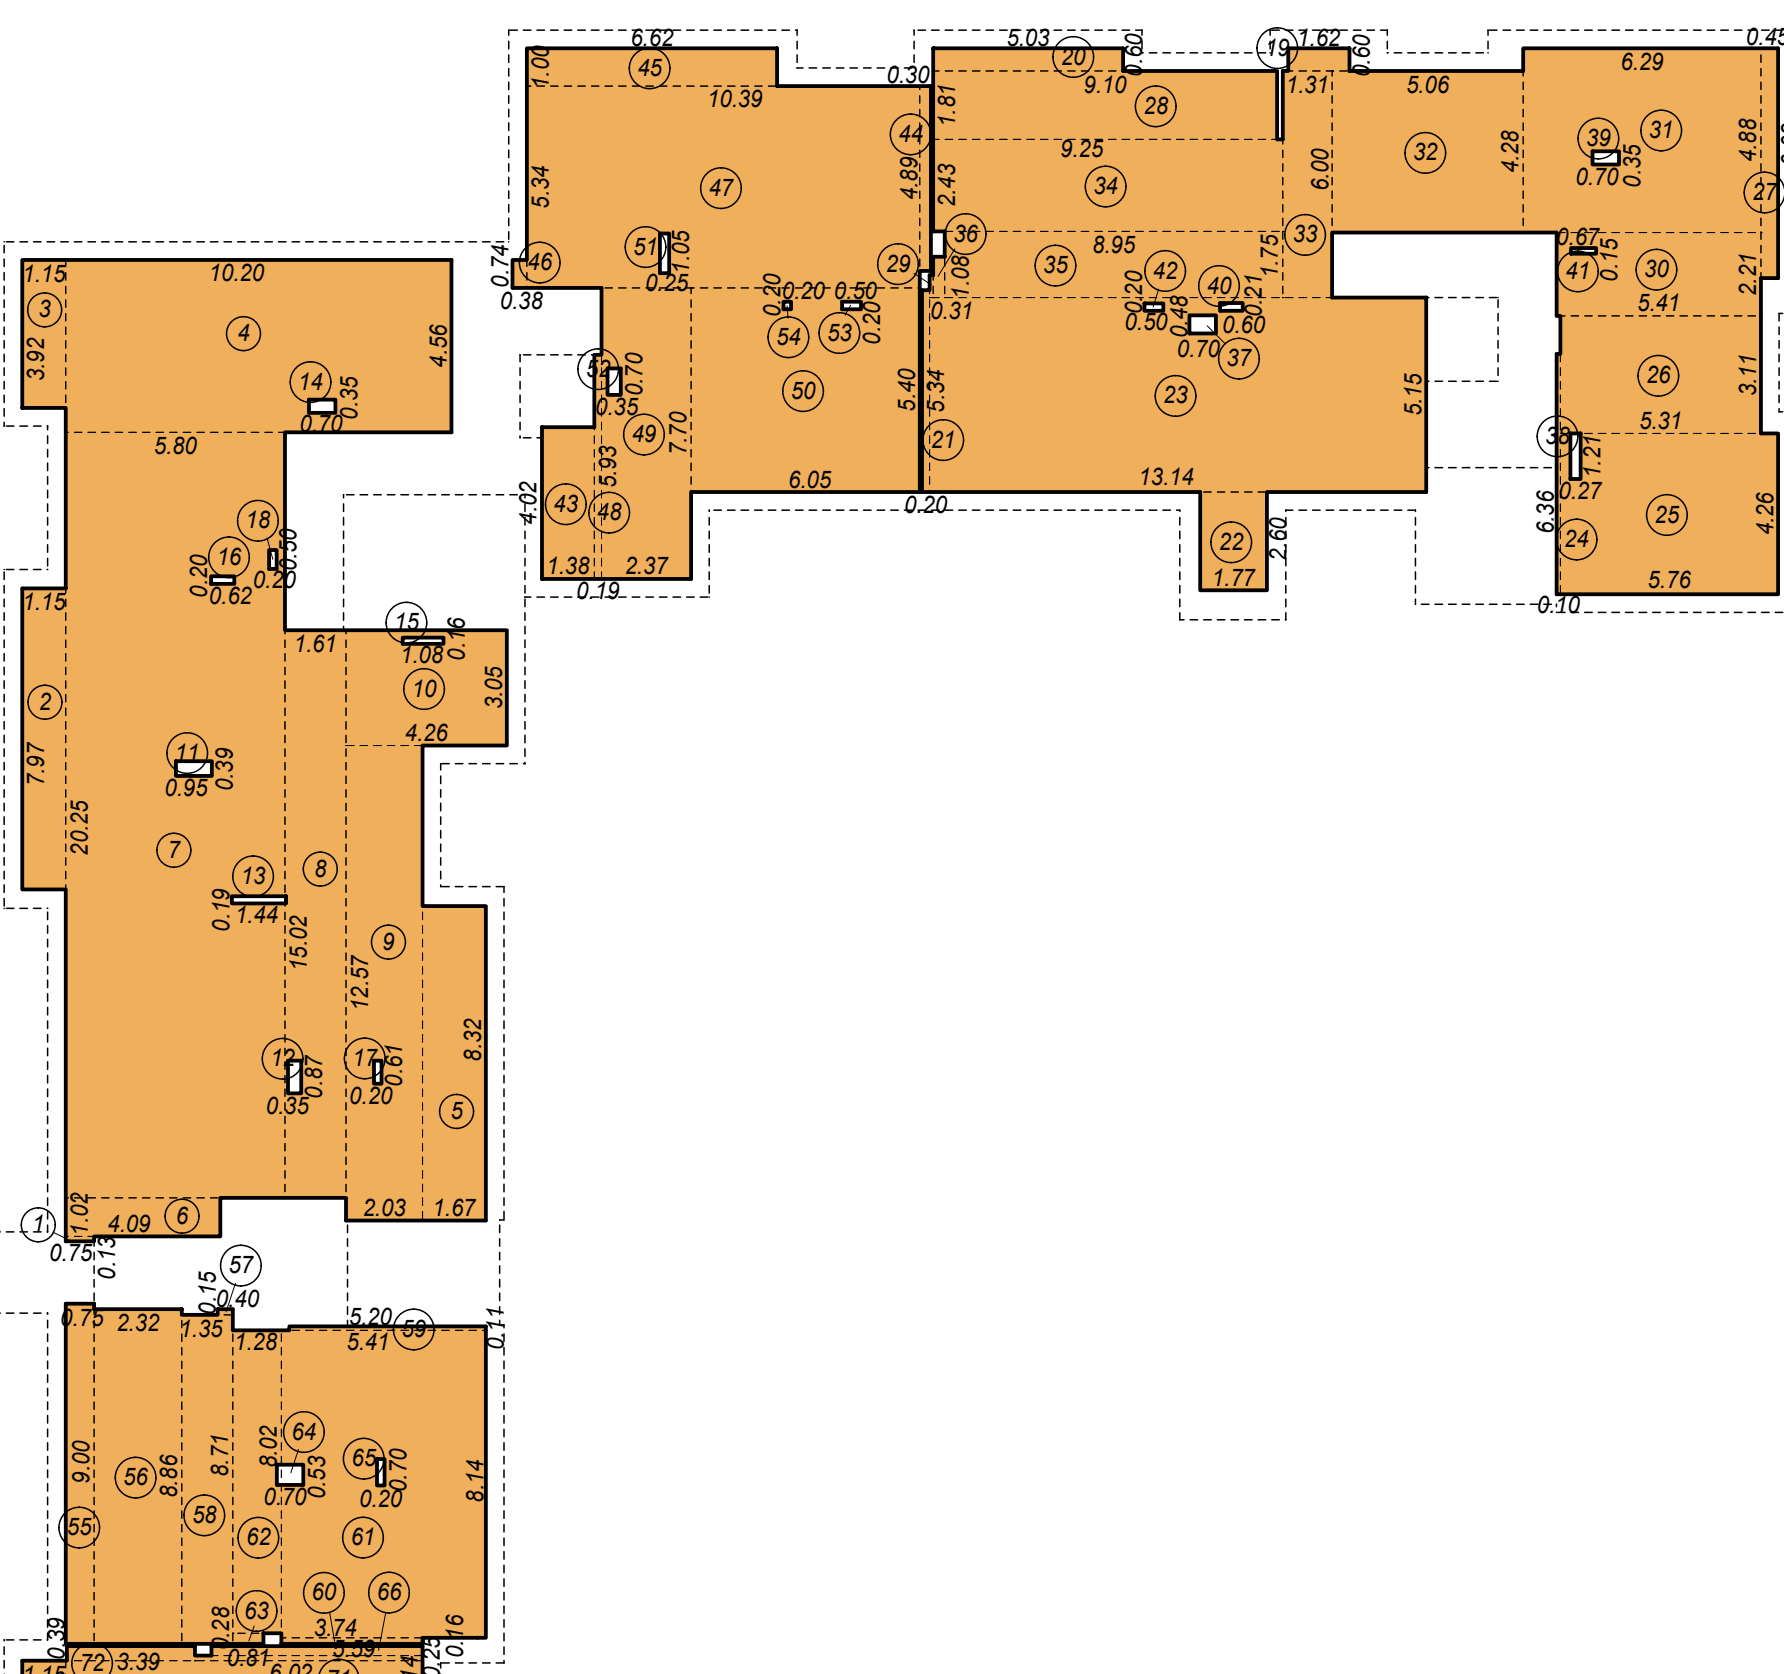

PIANO SECONDO

CALCOLO S.L.P. PIANO SECONDO RESIDENZIALE		
FIGURA	MISURE	SUPERFICIE
Totale :		1.160.92 m²



S.L.P. Piano Secondo Totale : 1.160.92 m²

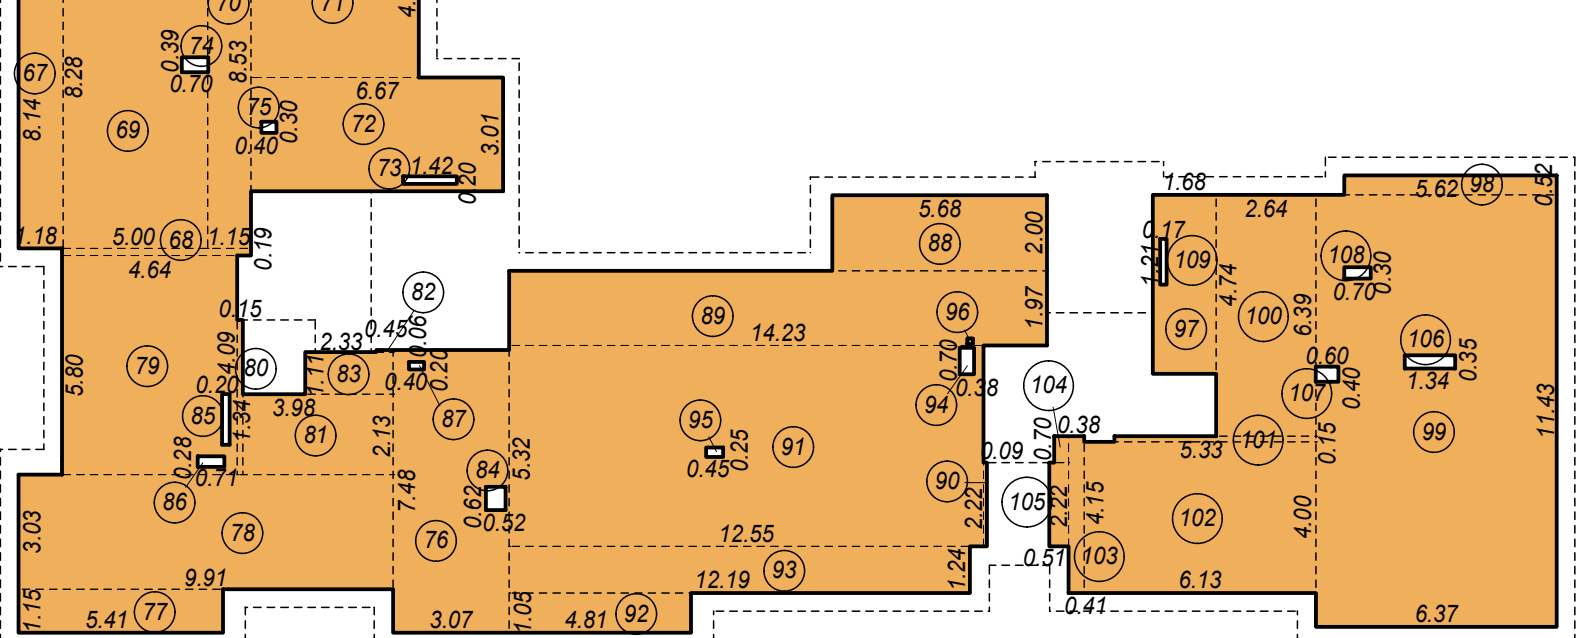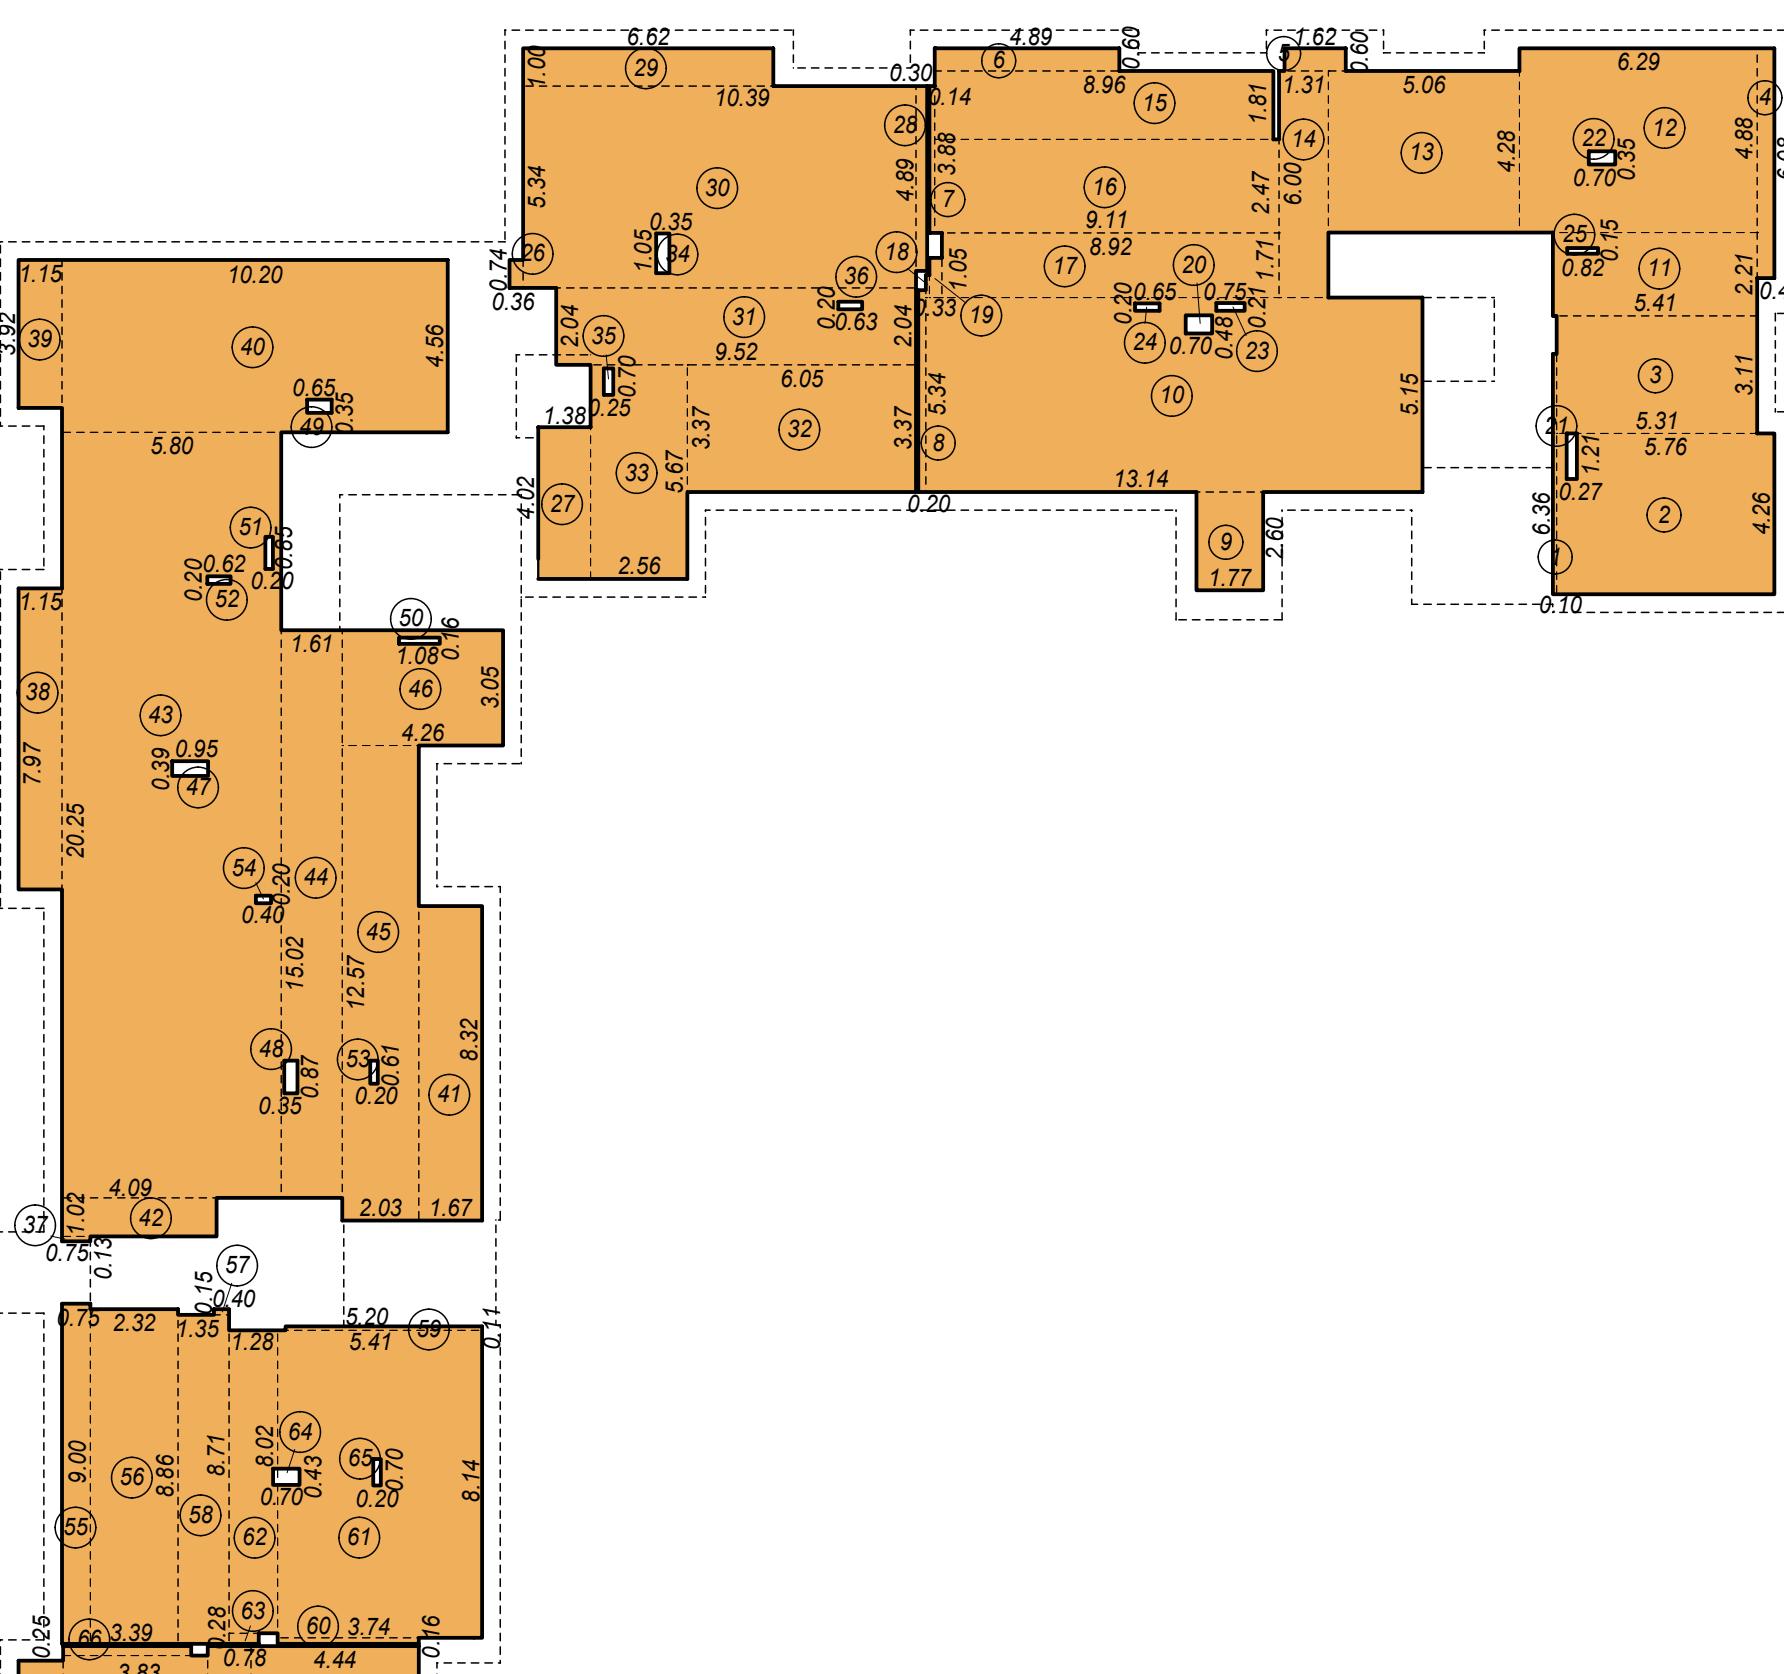

PIANO TERZO

CALCOLO S.L.P. PIANO TERZO RESIDENZIALE		
FIGURA	MISURE	SUPERFICIE


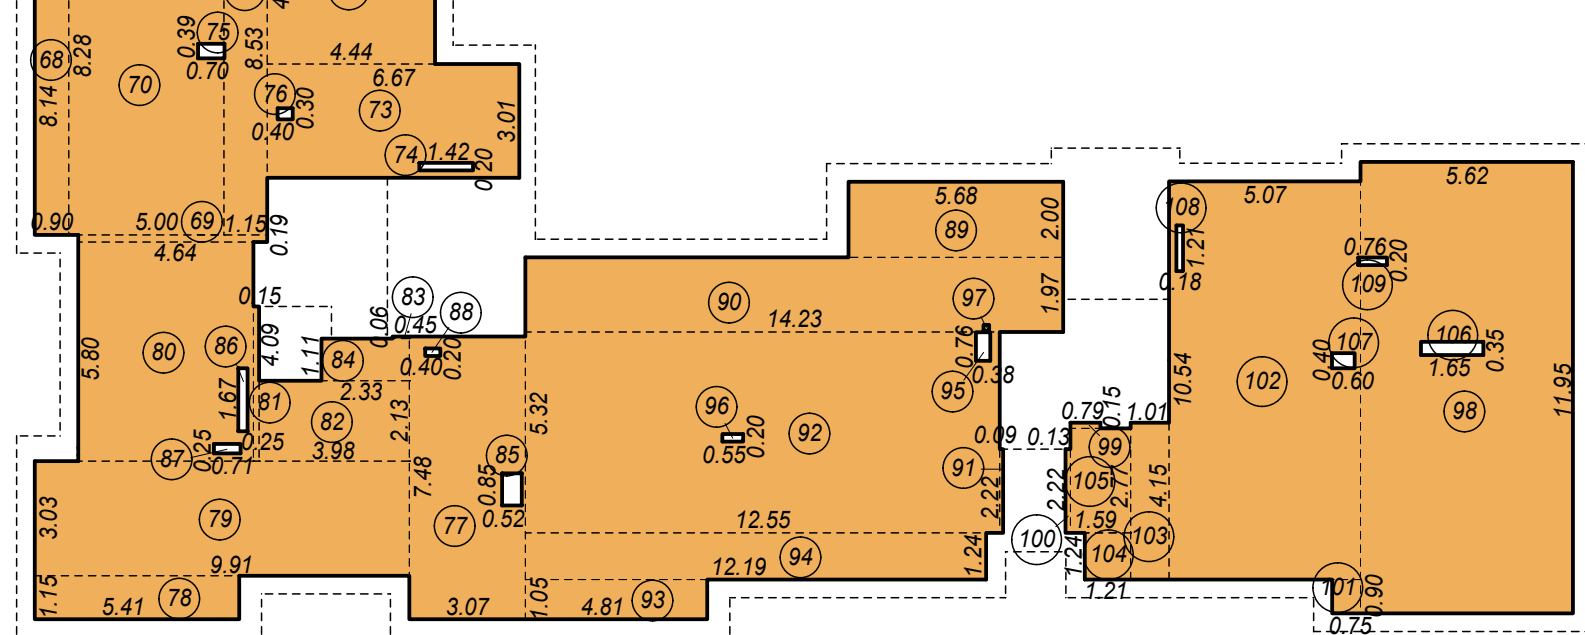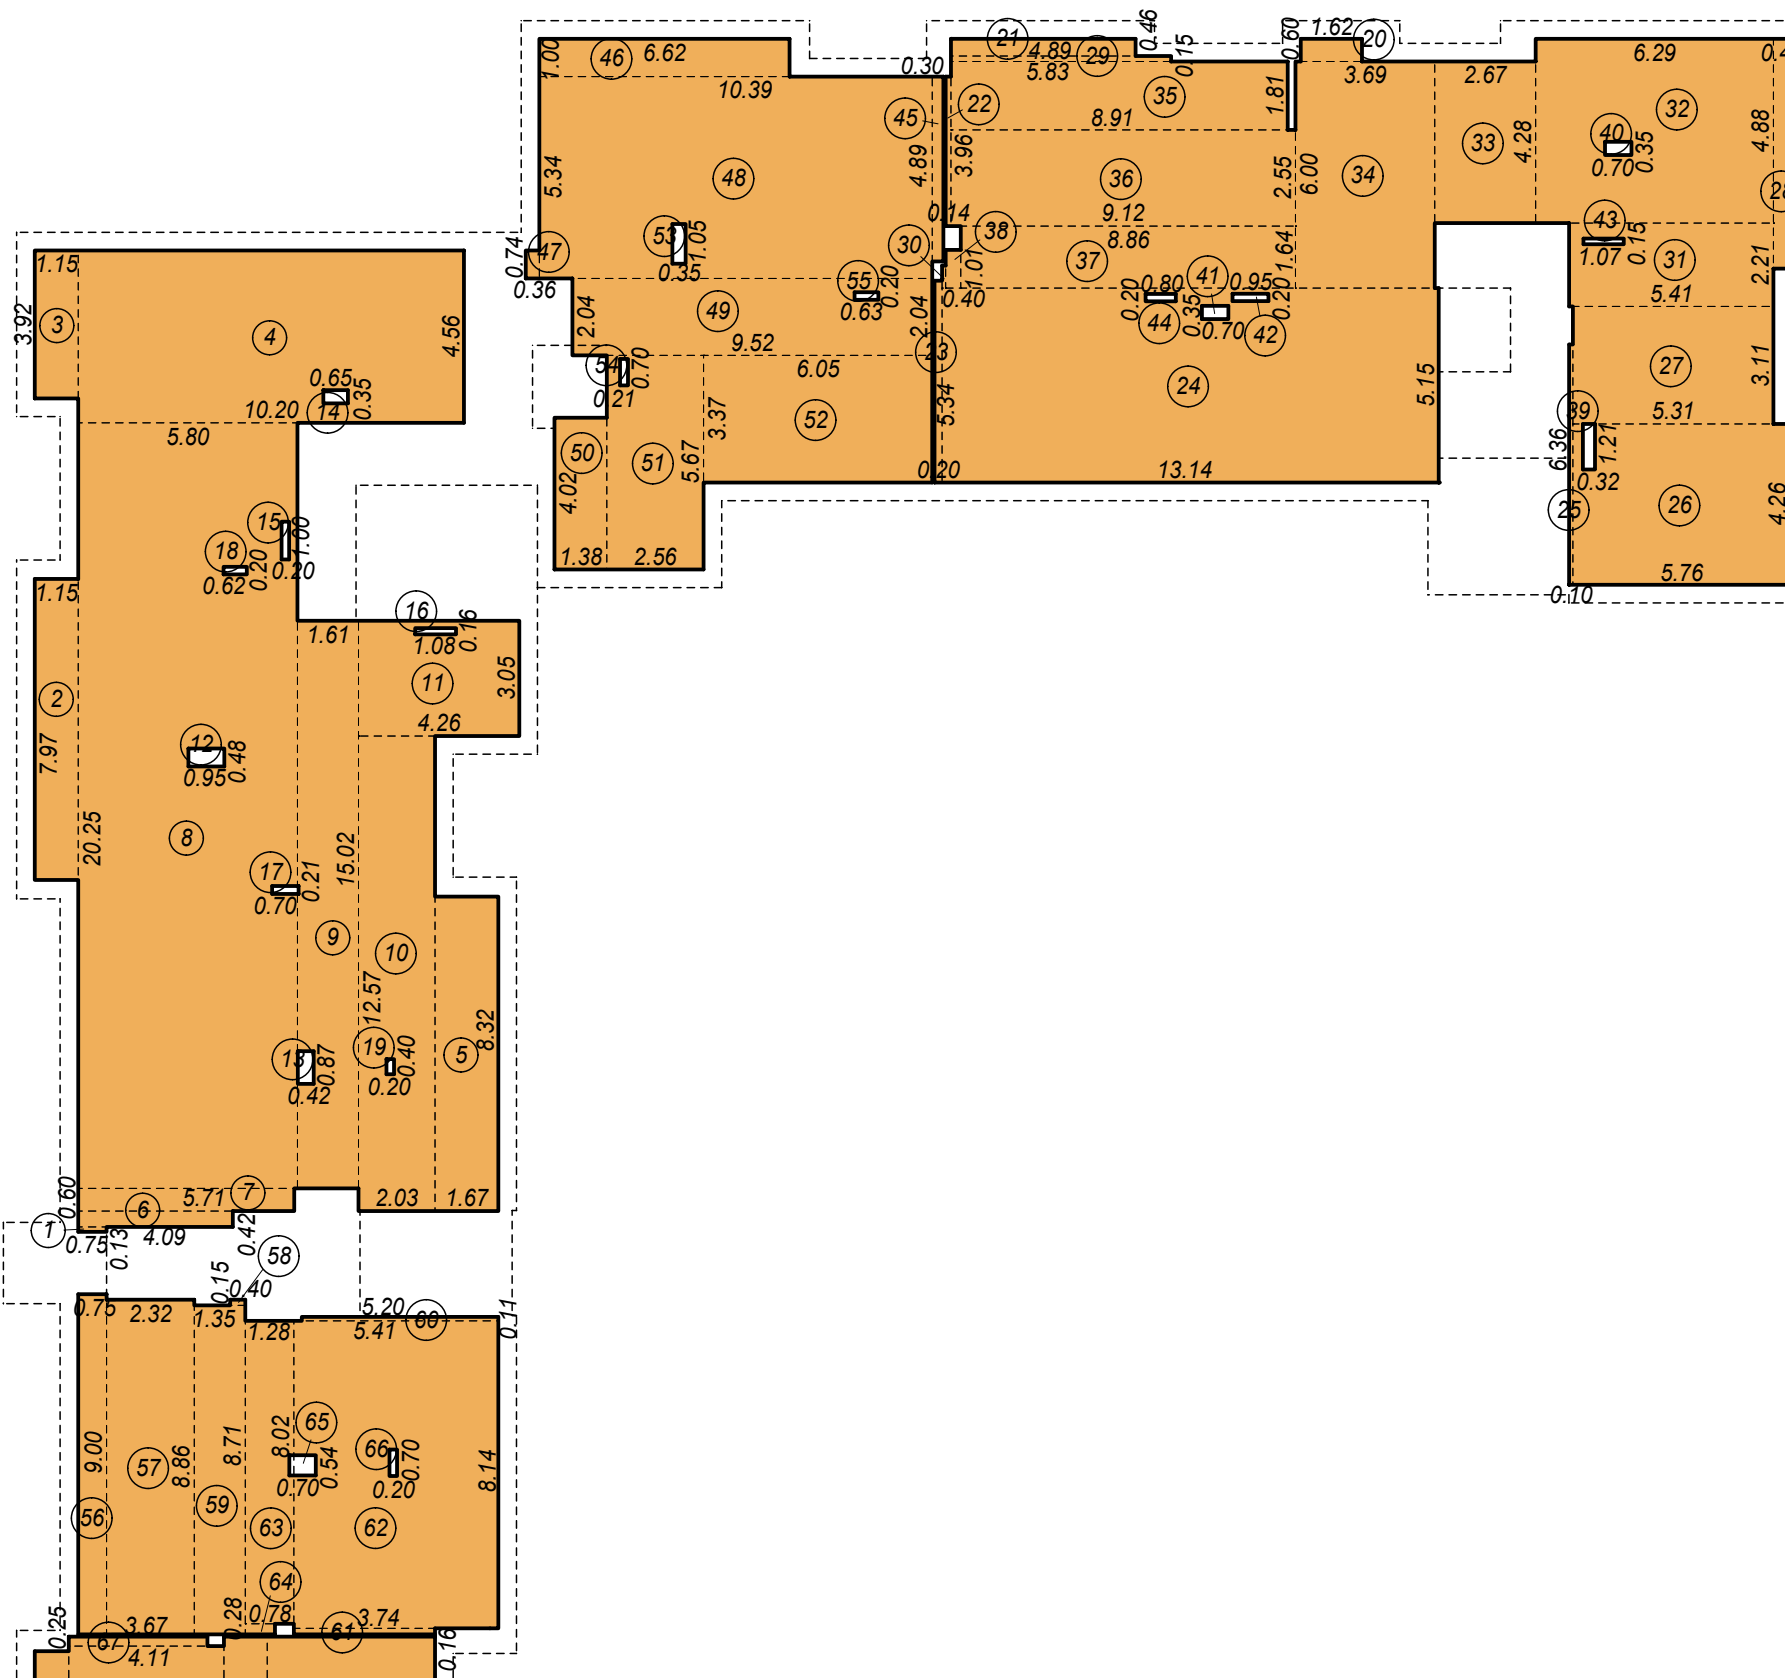

PIANO QUARTO

CALCOLO S.L.P. PIANO QUARTO RESIDENZIALE					
FIGURA	MISURE	SUPERFICIE	FIGURA	MISURE	SUPERFICIE
